
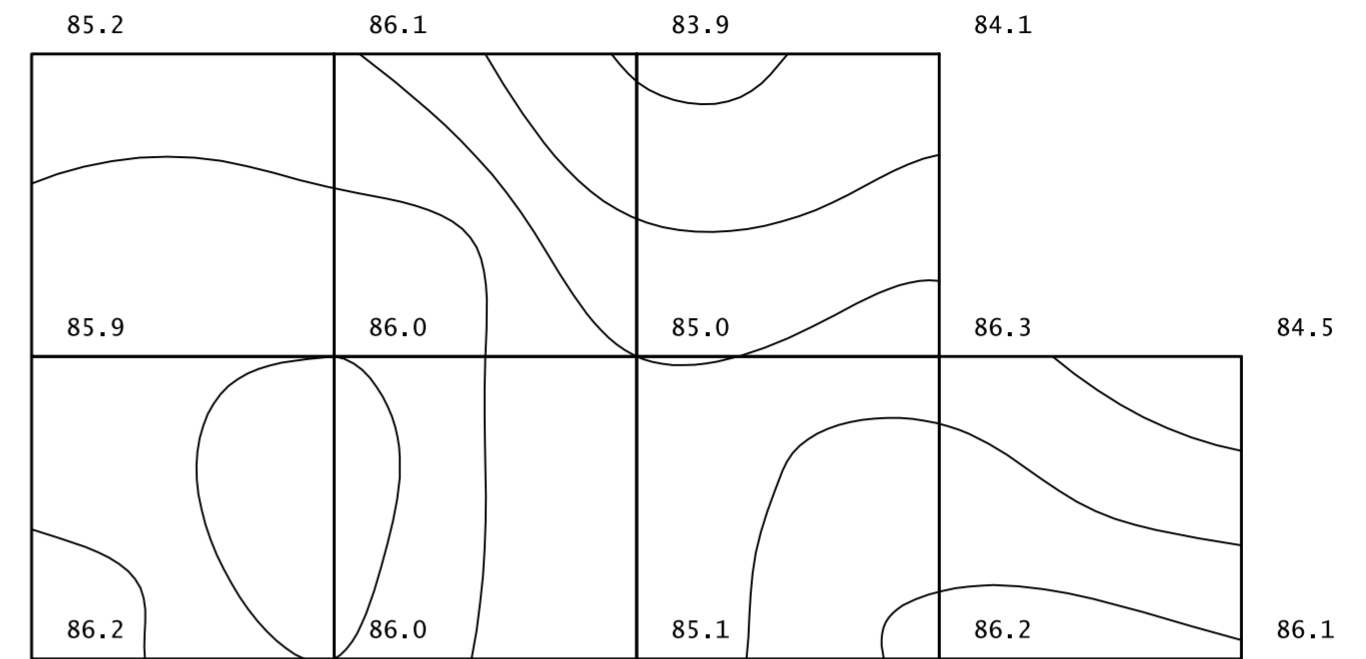


PUNTOS REFERENCIA

ESCALA:1/250

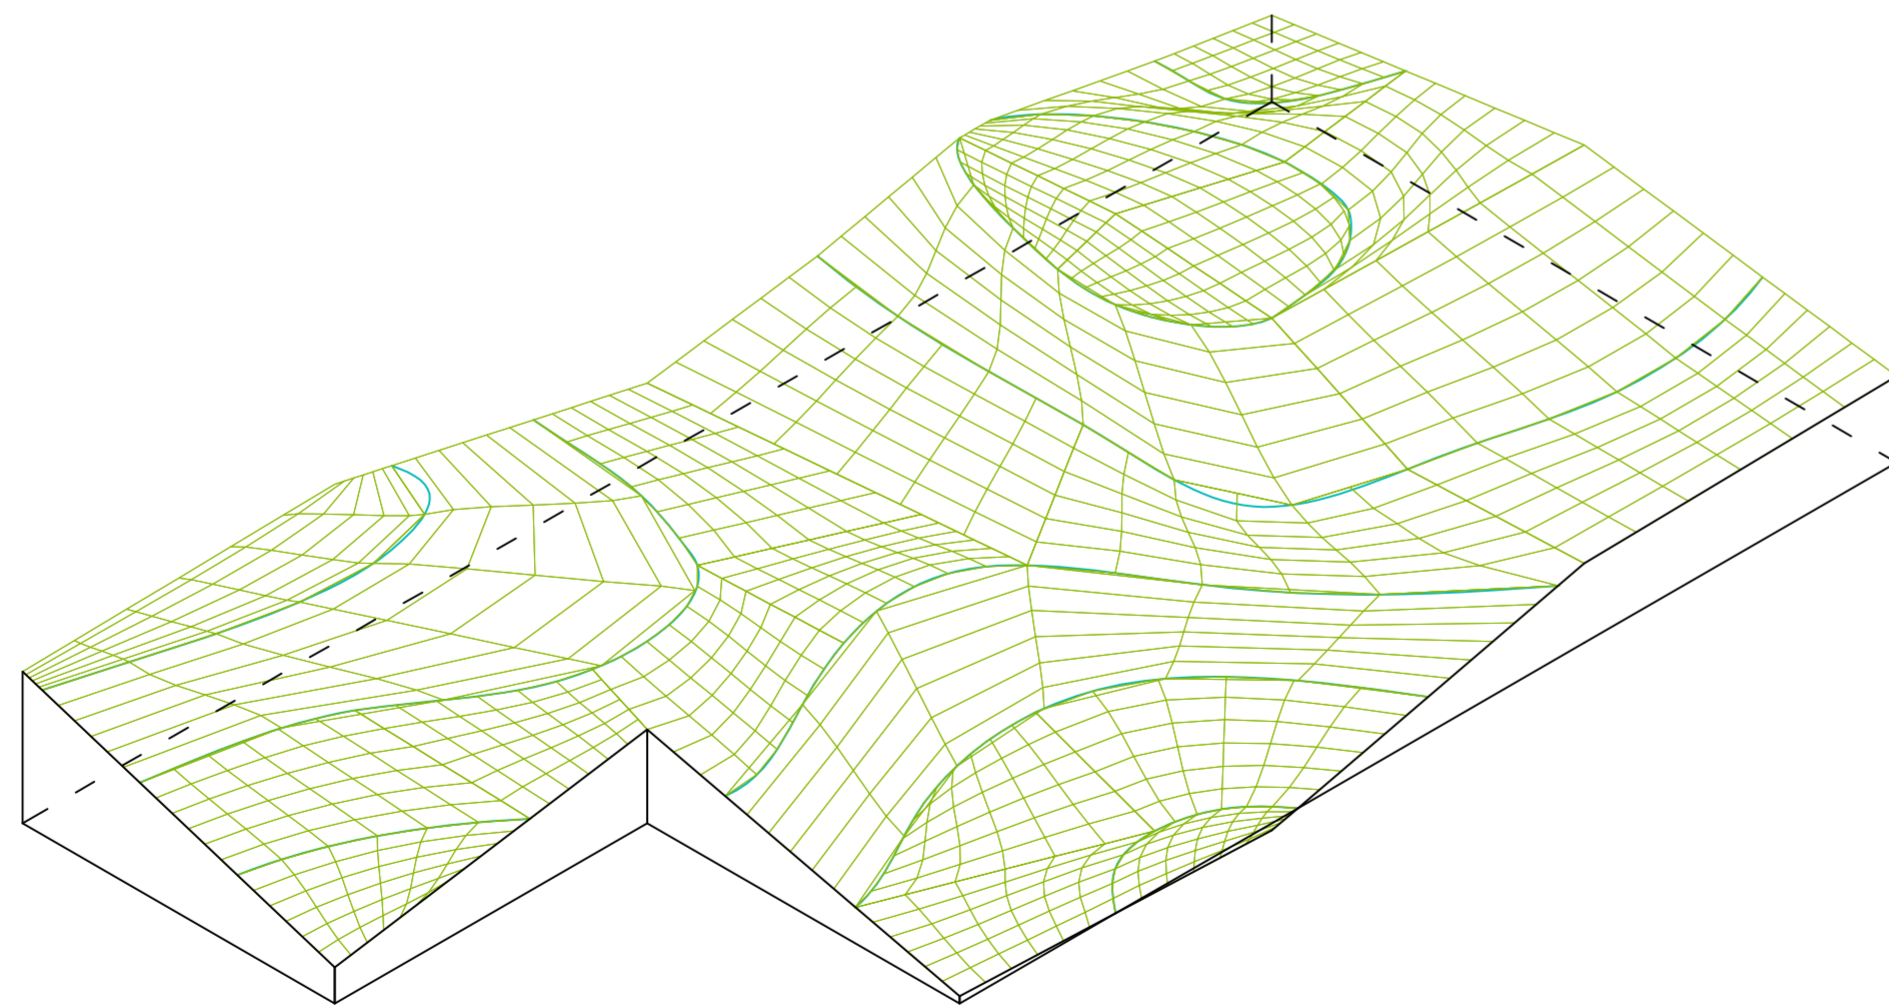

CURVAS DE NIVEL

ESCALA:1/250

Punto de la red	Altura sobre el nivel de proyecto	Número de veces que se usa	Producto
A	1.3	1	1.3
B	1.4	2	2.8
C	2.6	2	5.2
D	2.4	1	2.4
E	0.6	2	1.2
F	0.5	4	2.0
G	1.5	4	6.0
H	1.2	3	3.6
I	2.0	1	2.0
J	1.3	1	1.3
K	0.5	2	1
L	1.4	2	2.8
M	0.3	2	0.6
N	0.4	1	0.4

Altura media de la losa = 32.6 =28 =32.6
 $32.6 / 28 = 1.1643$
 $1.1643 \times 700 = 815 \text{ m}^3$

Fecha dibujado NOV.08	Dibujado CARLOS MUÑOZ FDEZ-VELILLA	Firma	Razon Social C.S.ATOCHA
Escala 1/250	Comprobado TOMAS PASCUAL		Módulo P.O.CIVIL
Proyecto TOPOGRAFIA		Proyecto DISEÑO Y APLICACION DE PROYECTOS DE CONSTRUCCION	
Plano TERRENO DE PARCELAS			Nº de plano 5.01